




Fiberglass Cornice CR102x10 available in Paint-Grade, Pre-Finished Gel Coat, Stone Finish, or Granite Finish

1' 4-1/16" H x 2' 1-15/16" P x 120" L

Manufactured by Architectural Augmentations, LLC

T. 630-410-1539 F. 877-509-7459

www.frpcornice.com sales@frpcornice.com

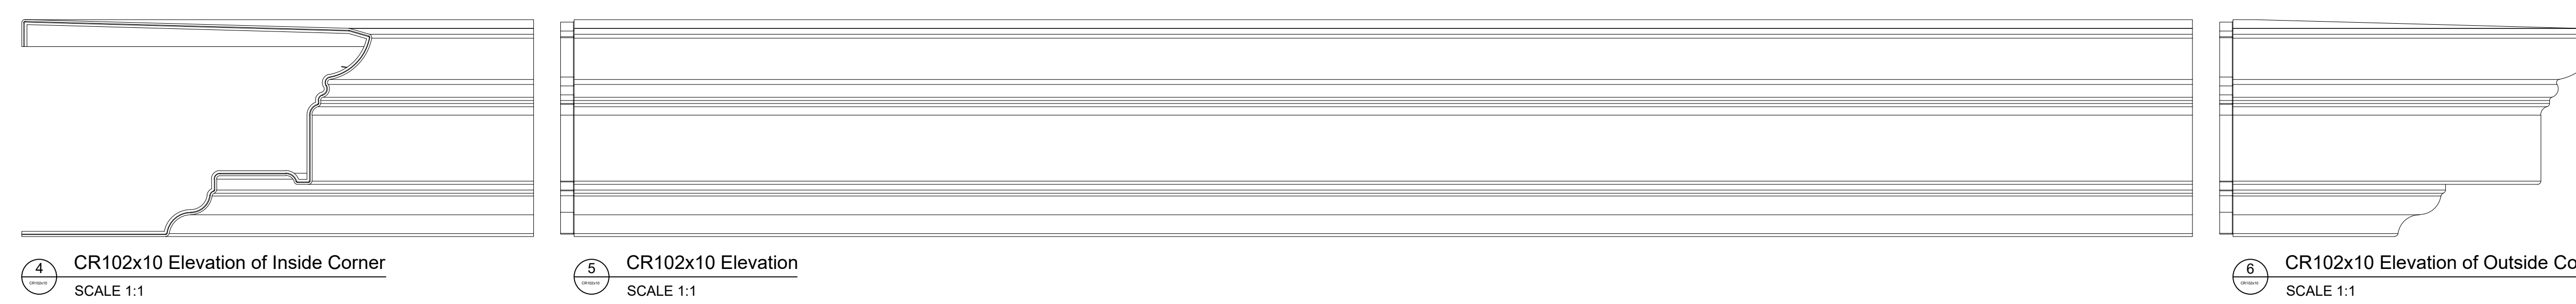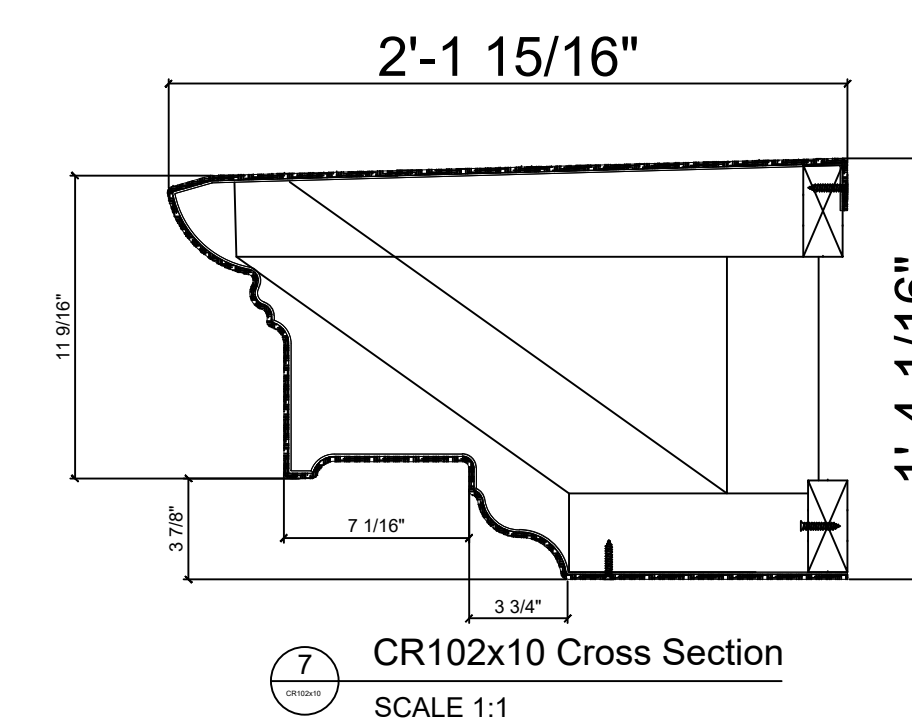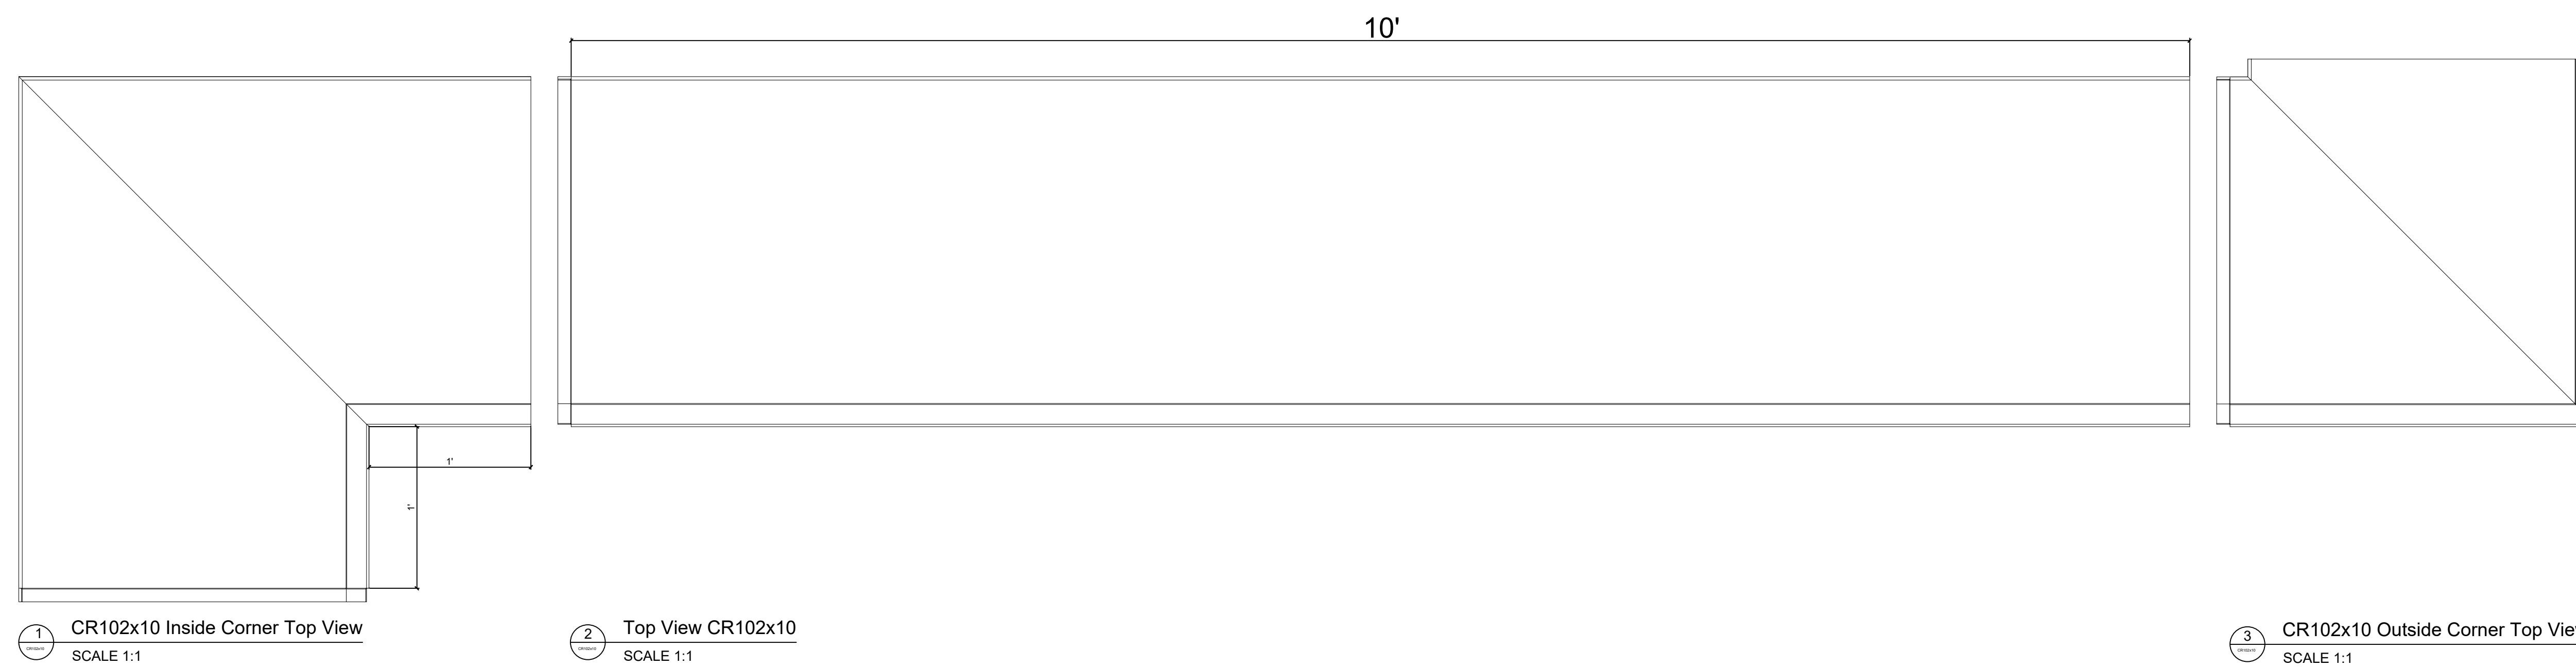

This is a recommendation. Actual framing to be determined by Engineer.

