



Fiberglass Cornice CR104x8 available in Paint-Grade, Pre-Finished Gel Coat, Stone Finish, or Granite Finish

7" H x 9" P x 96" L


Manufactured by Architectural Augmentations, LLC

T. 630-410-1539 F. 877-509-7459

www.frpcornice.com sales@frpcornice.com

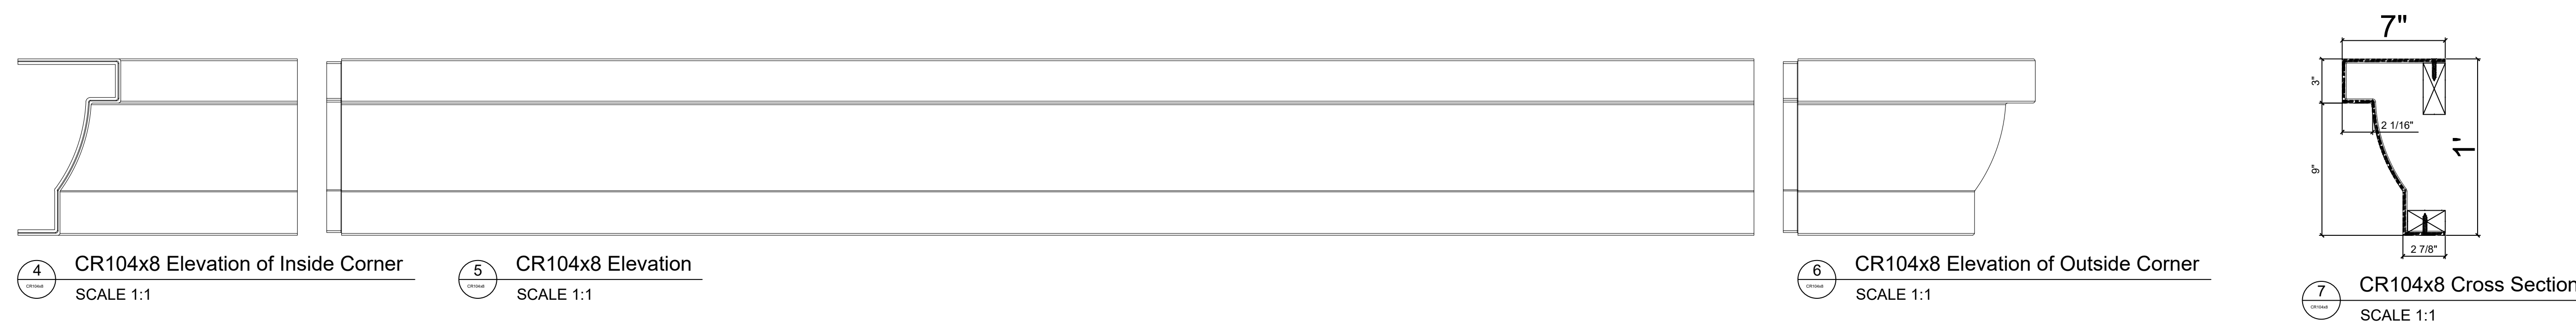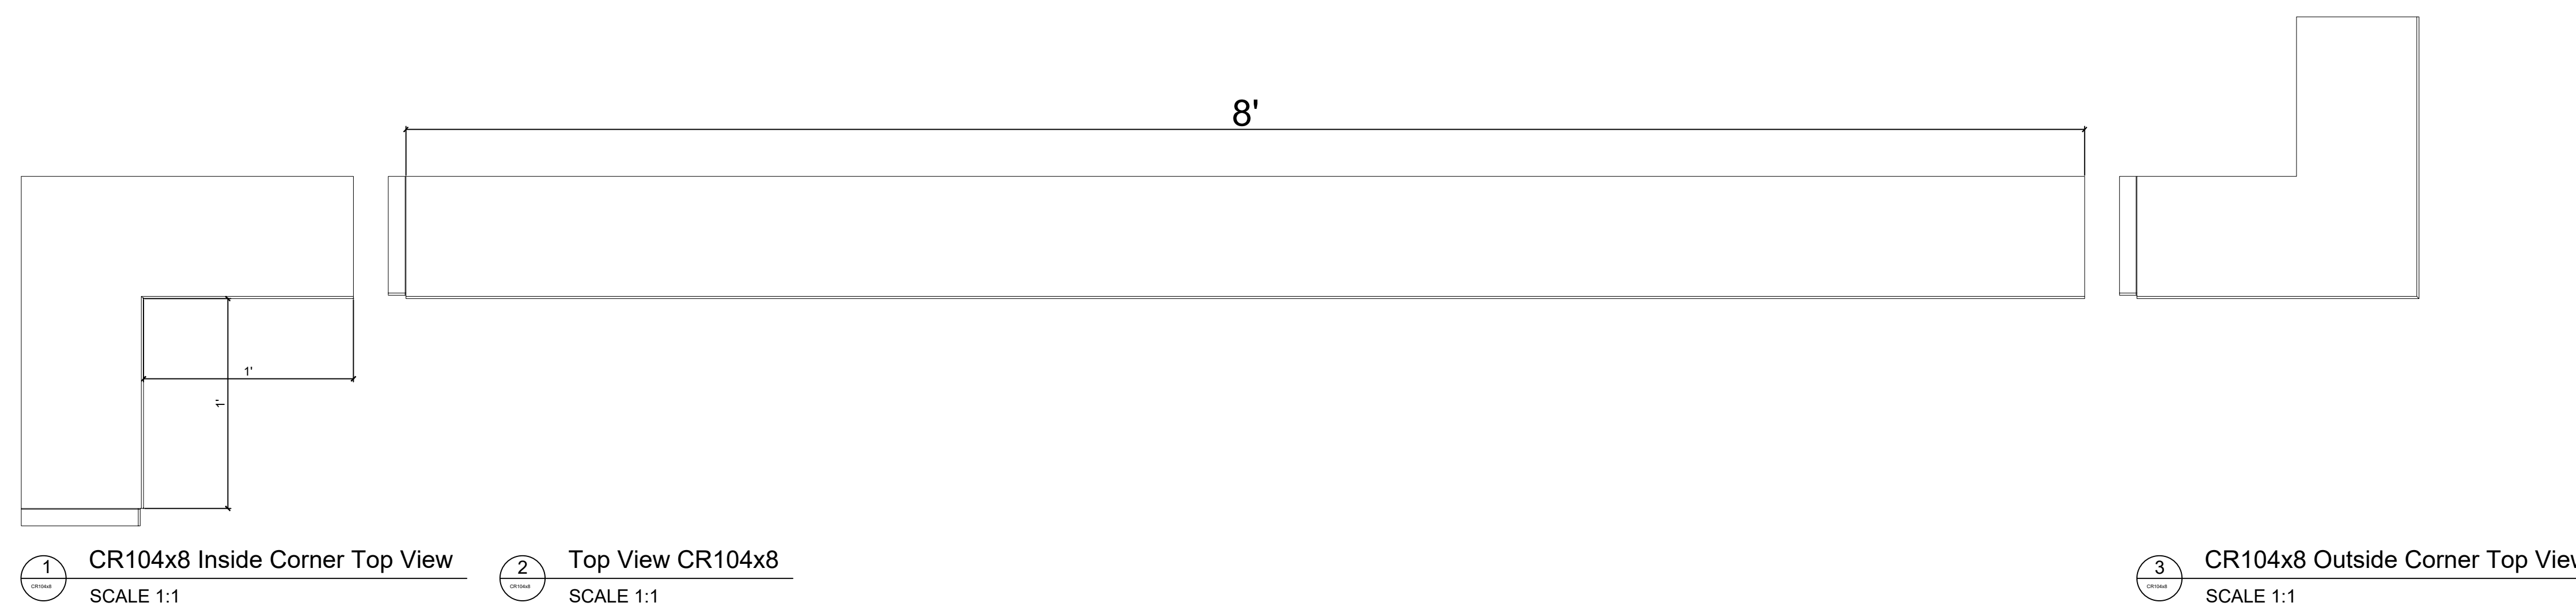

This is a recommendation. Actual framing to be determined by Engineer.

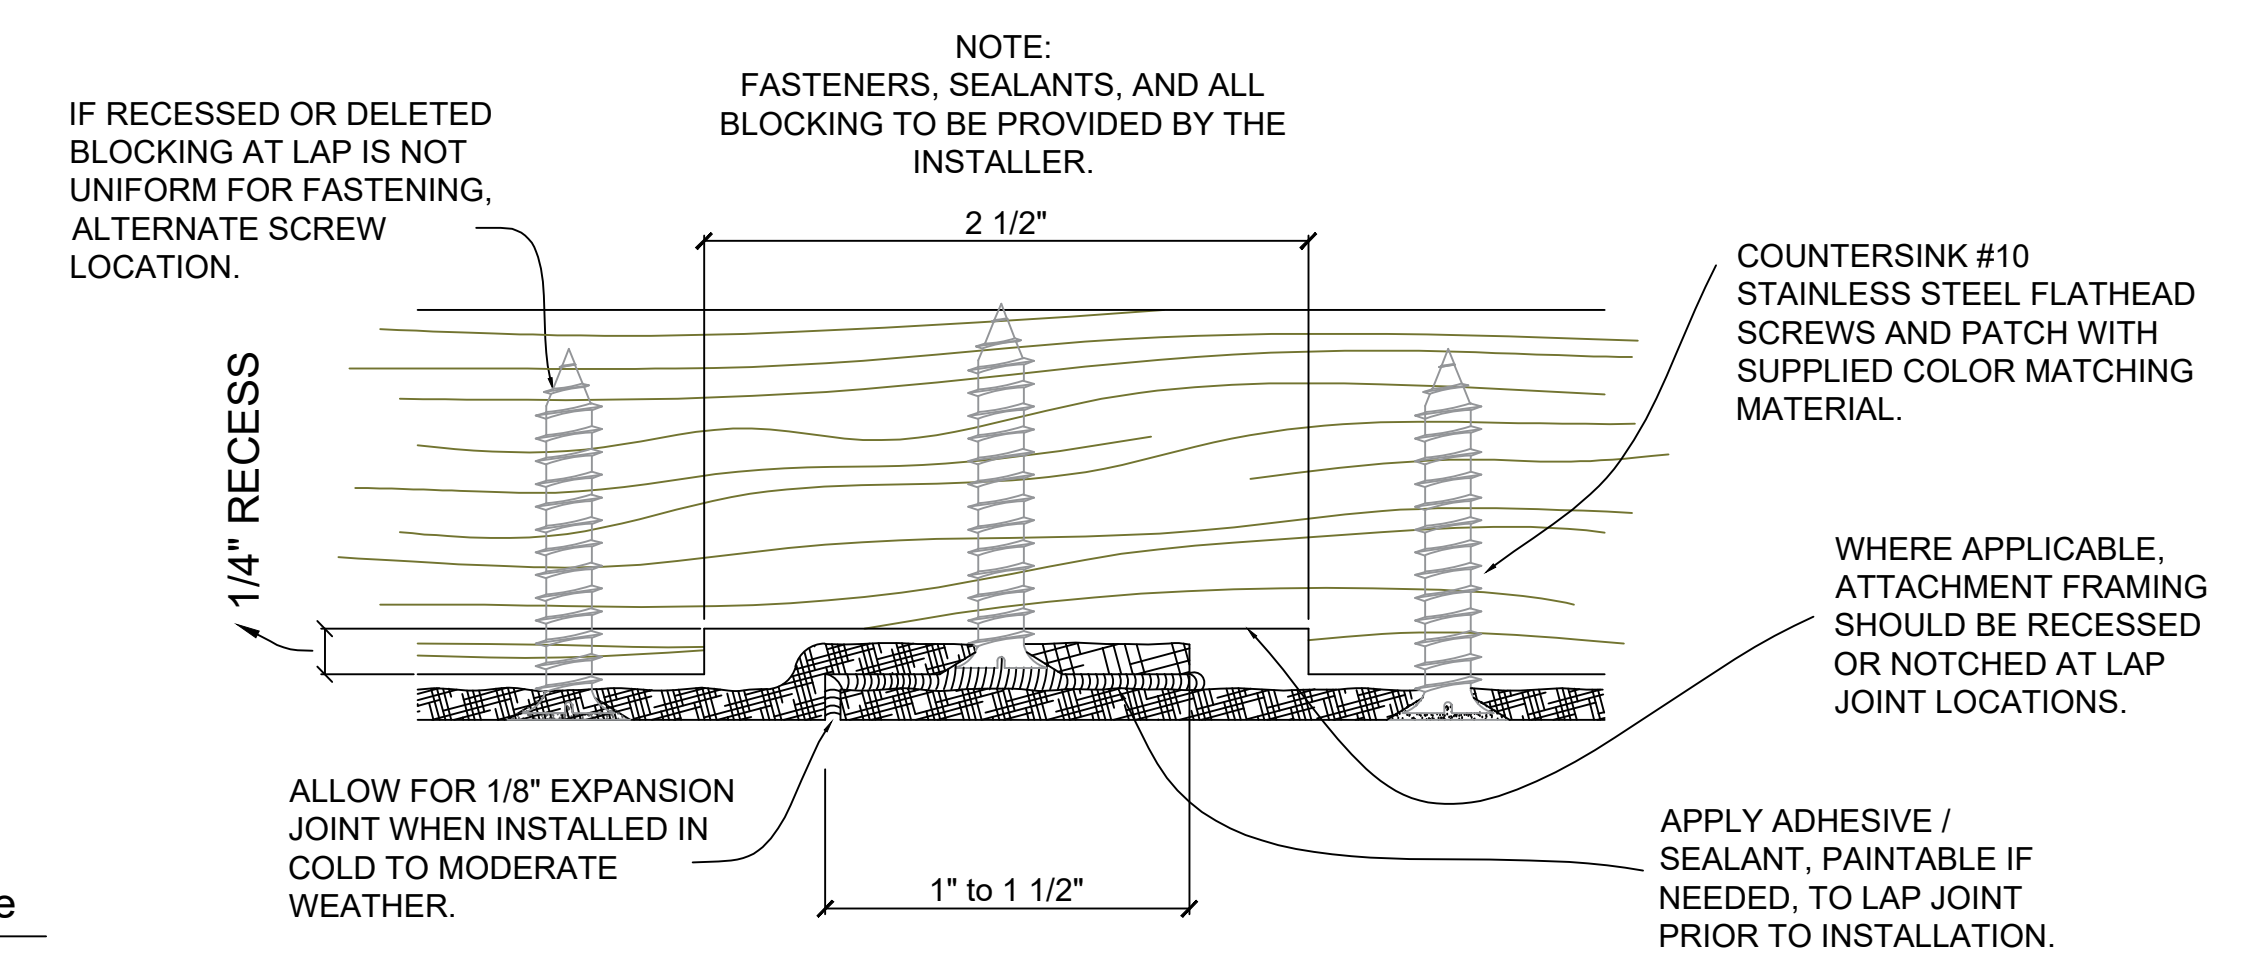

11 Typical Lap Joint Detail Not to Scale