


# Fiberglass Cornice CR105x8 available in Paint-Grade, Pre-Finished Gel Coat, Stone Finish, or Granite Finish

1' 1" H x 1' 11-5/16" P x 96" L

Manufactured by Architectural Augmentations, LLC

T. 630-410-1539 F. 877-509-7459

[www.frpcornice.com](http://www.frpcornice.com) [sales@frpcornice.com](mailto:sales@frpcornice.com)

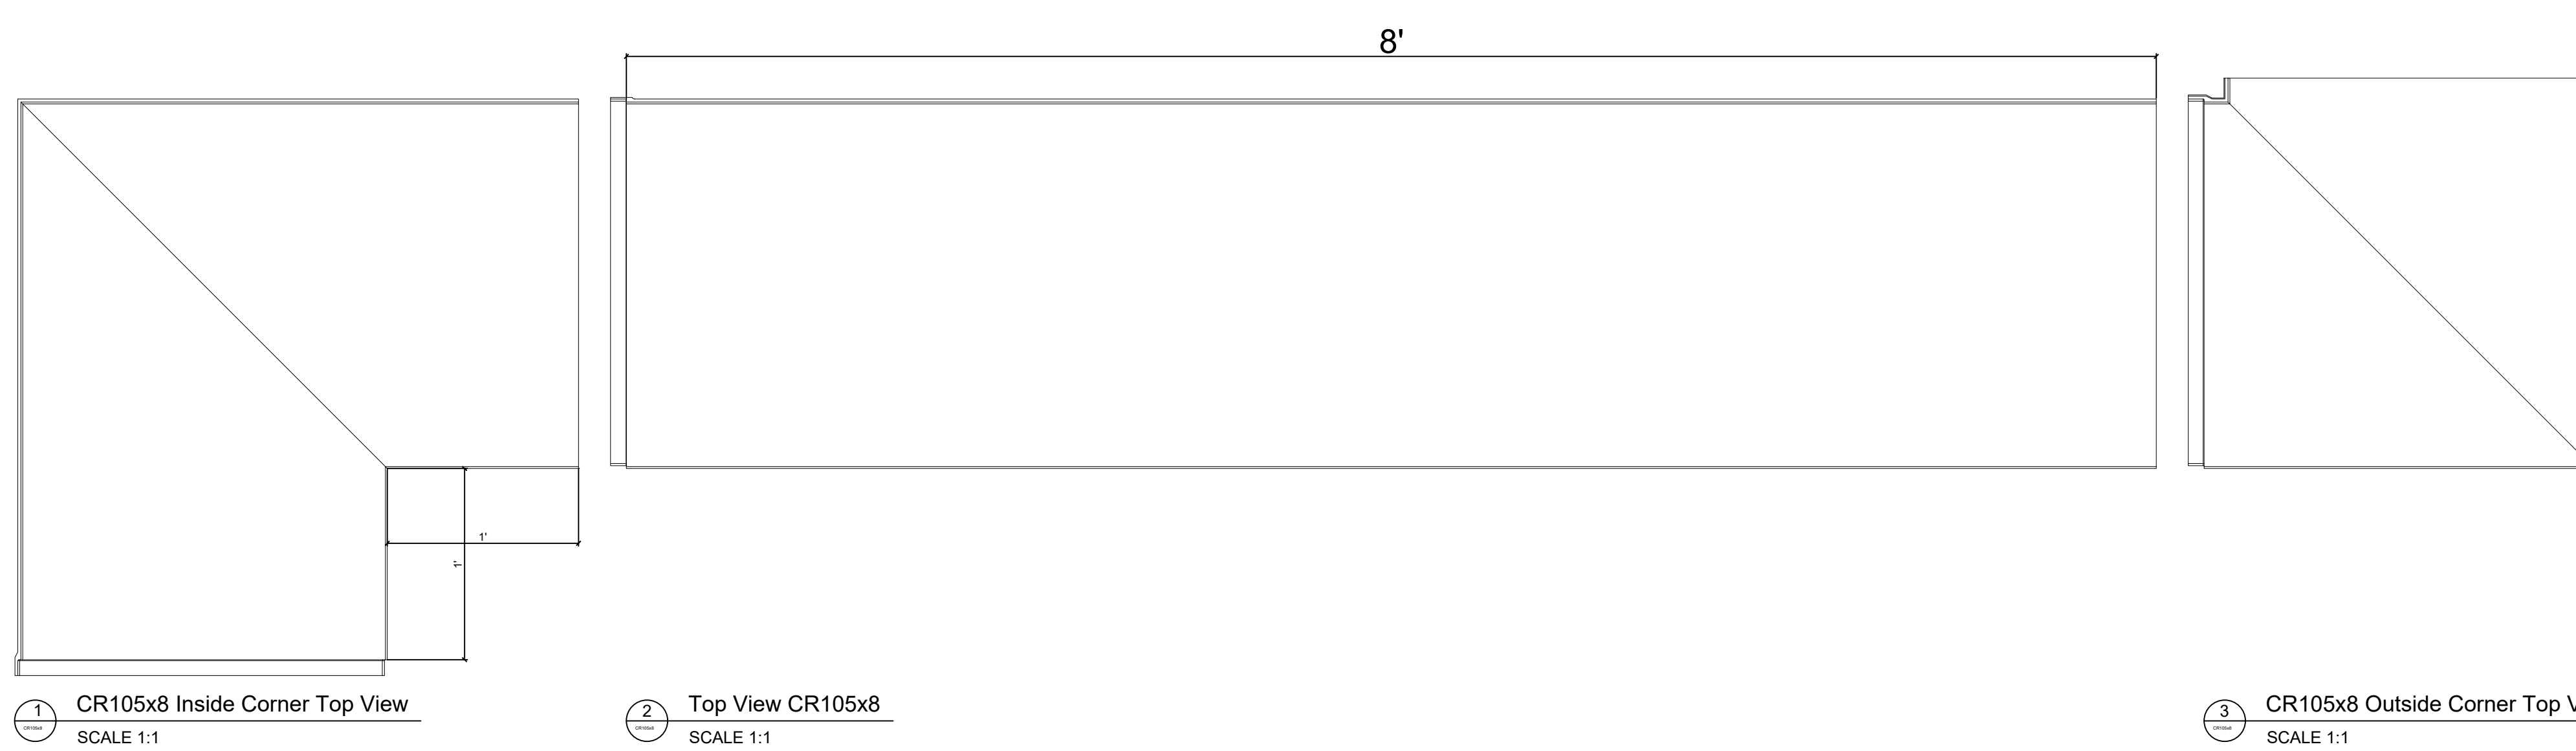

This is a recommendation. Actual framing to be determined by Engineer.

