


# Fiberglass Cornice CR109x8 available in Paint-Grade, Pre-Finished Gel Coat, Stone Finish, or Granite Finish

1' 4-13/16" H x 9-7/16" P x 96" L

Manufactured by Architectural Augmentations, LLC

T. 630-410-1539 F. 877-509-7459

www.frpcornice.com sales@frpcornice.com

 

1 CR109x8 Inside Corner Top View  
SCALE 1:1

2 CR109x8 Top View  
SCALE 1:1


3 CR109x8 Outside Corner Top View  
SCALE 1:1



4 CR109x8 Elevation of Inside Corner  
SCALE 1:1

5 CR109x8 Elevation  
SCALE 1:1

6 CR109x8 Elevation of Outside Corner  
SCALE 1:1

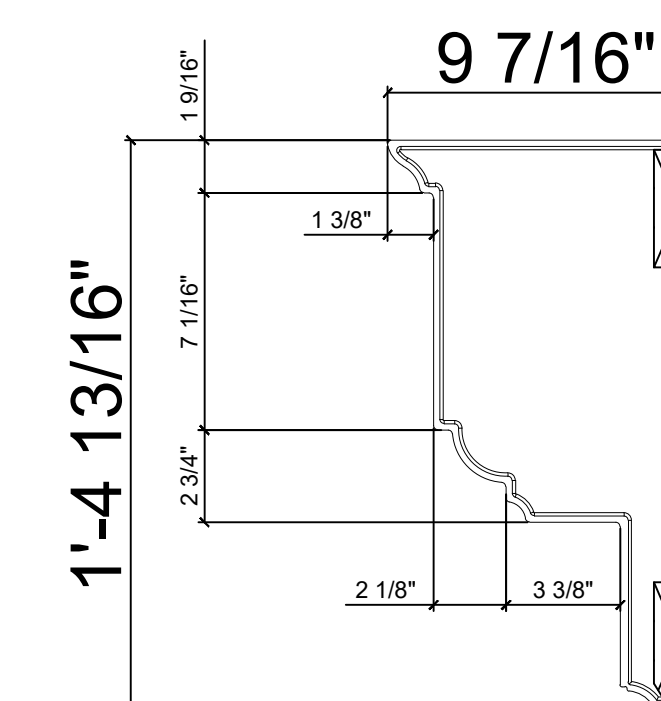


7 CR109x8 Cross Section  
SCALE 1:1




8 CR109x8 Inside Corner Under Side  
SCALE 1:1

9 CR109x8 Underside View  
SCALE 1:1

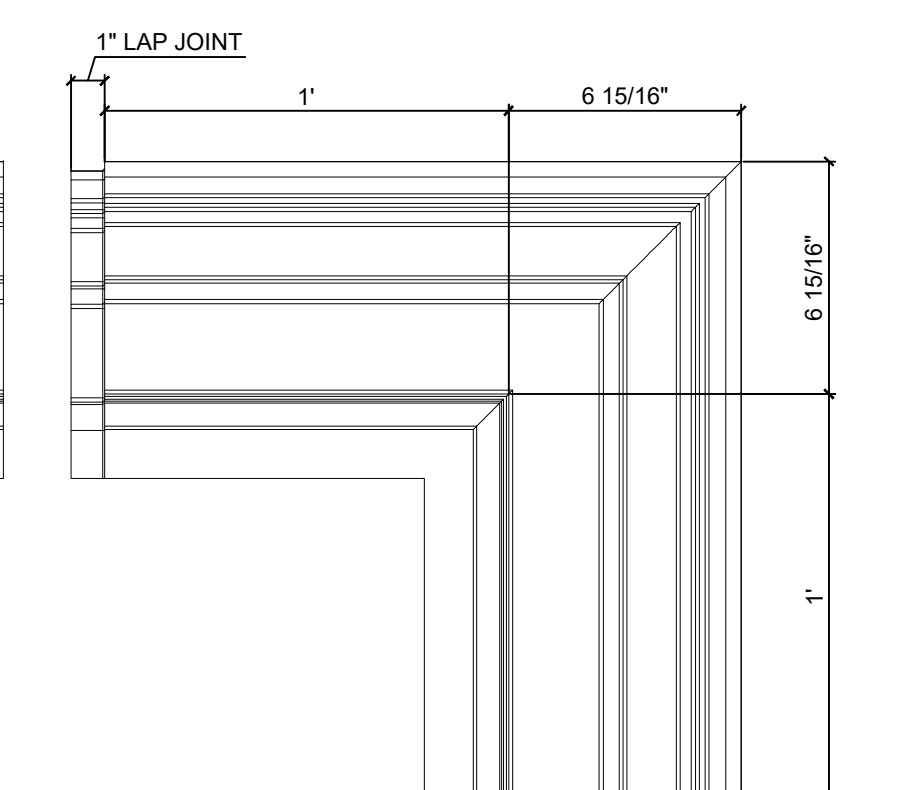

10 CR109x8 Outside Corner Under Side  
SCALE 1:1

This is a recommendation. Actual framing to be determined by Engineer.

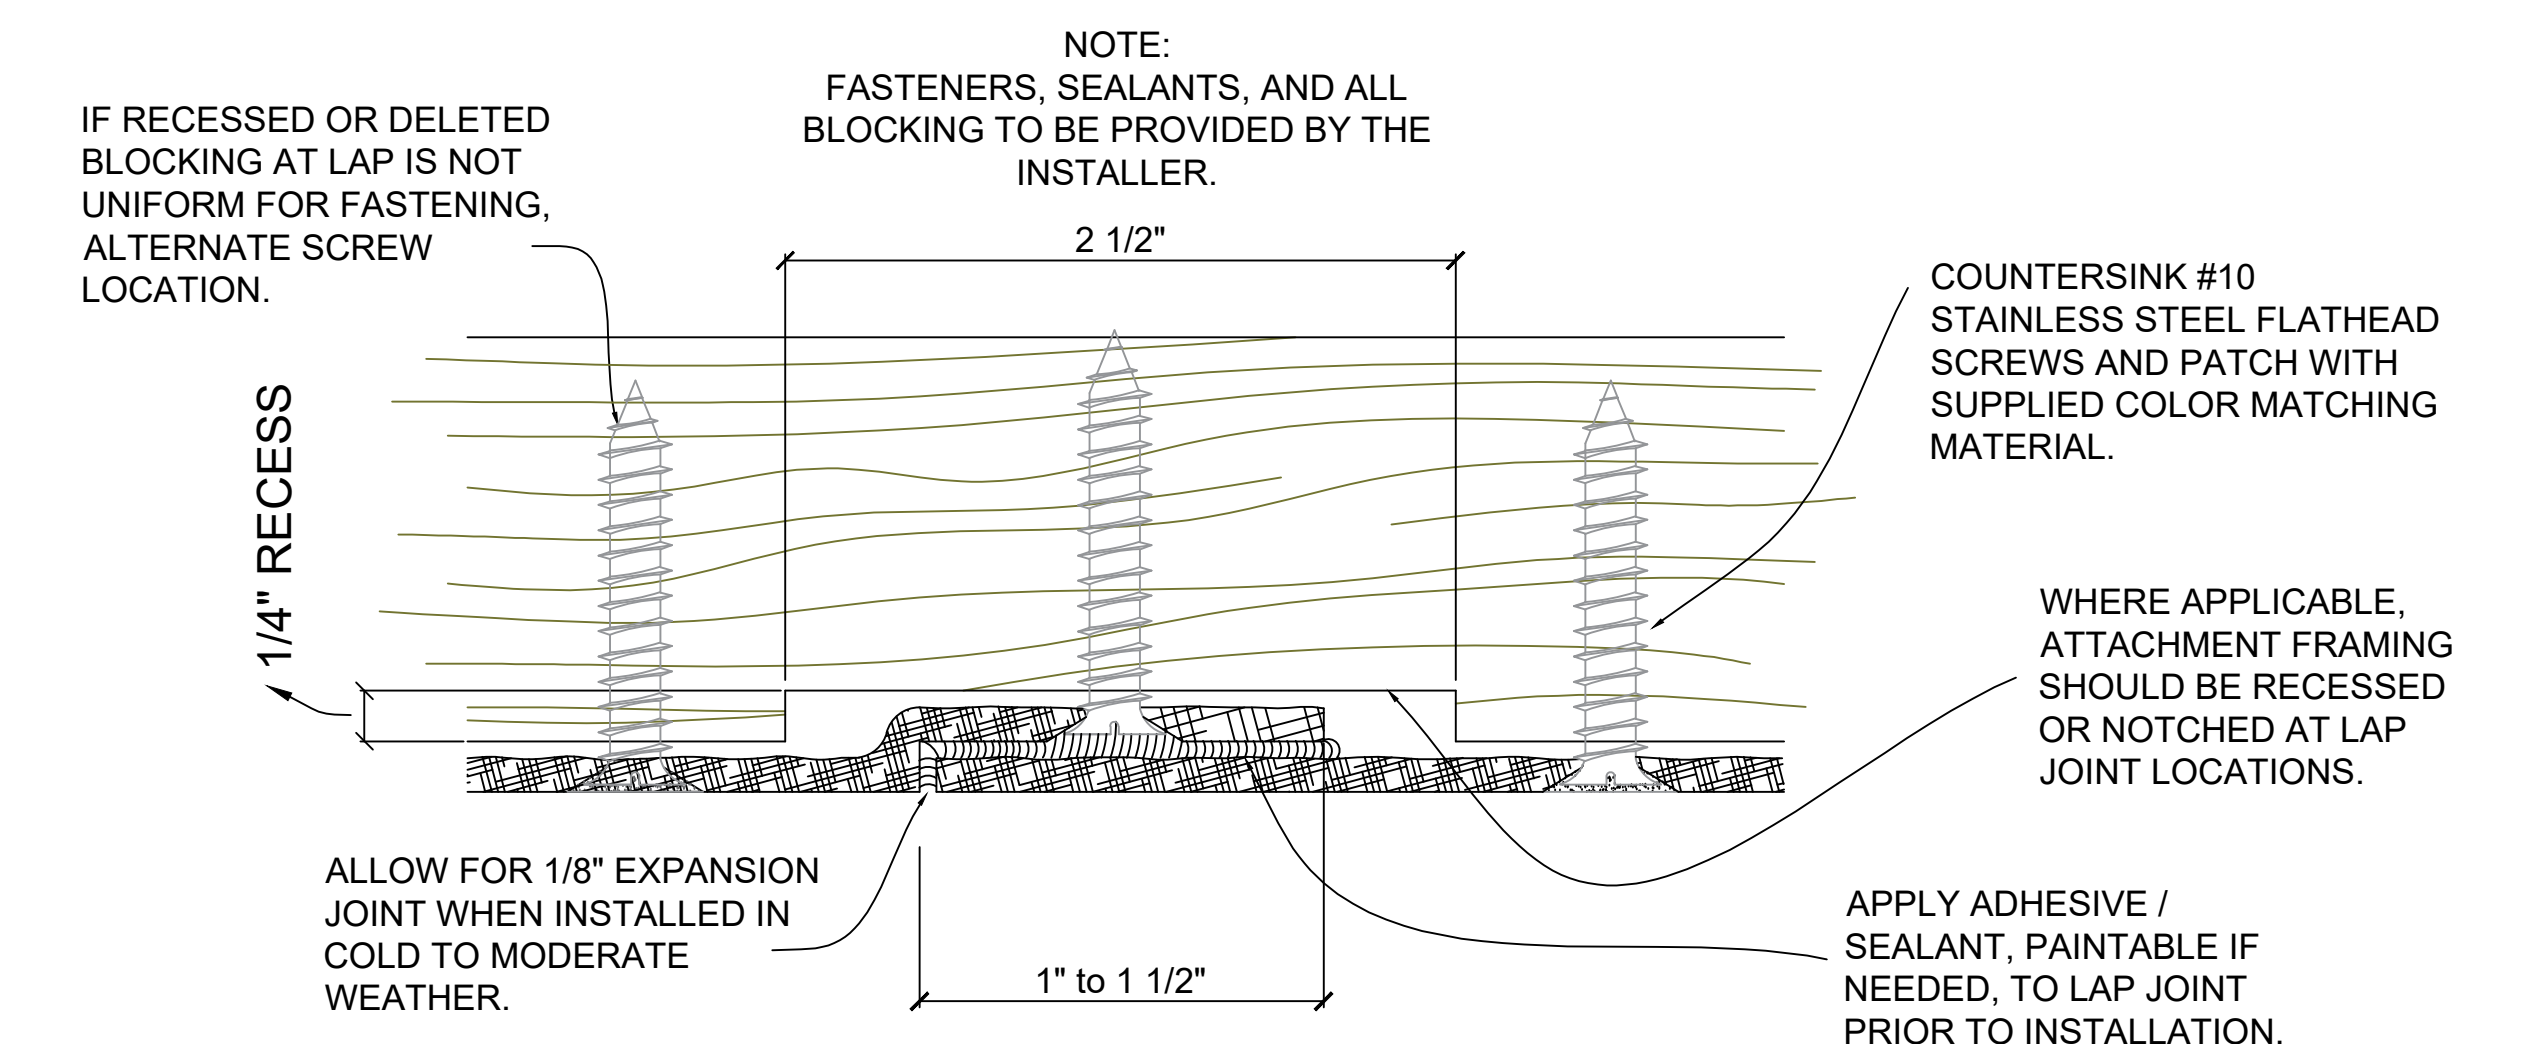

11 Typical Lap Joint Detail  
Not to Scale