

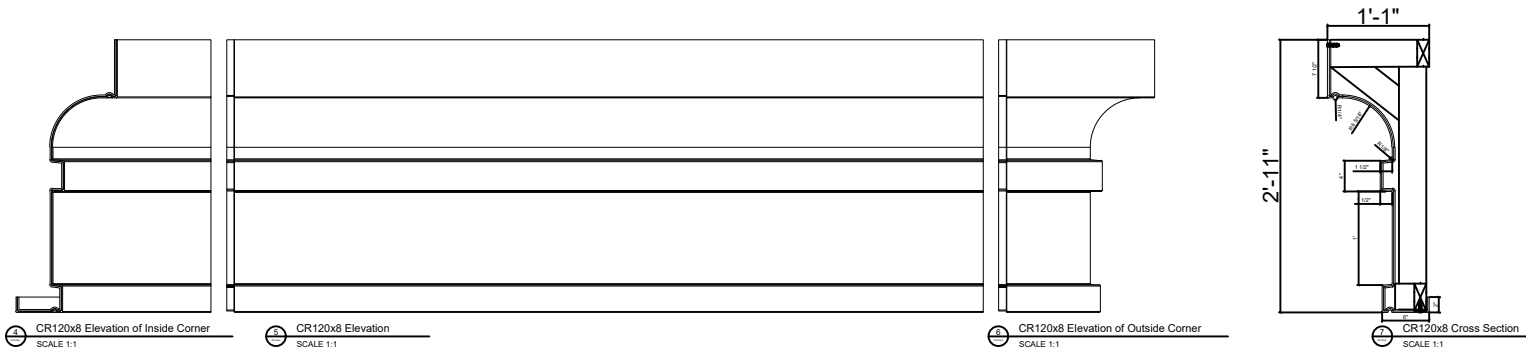
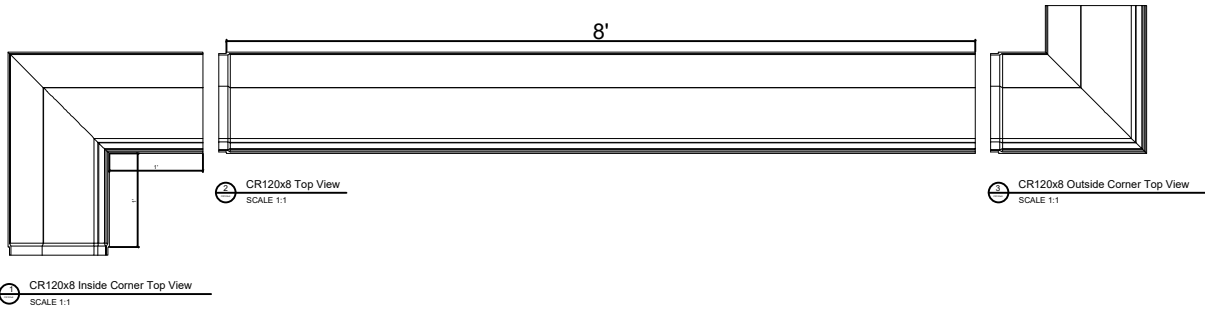


Fiberglass Cornice CR120x8 available in Paint-Grade,
Pre-Finished Gel Coat, Stone Finish, or Granite Finish
2' 11" H x 1' 1" P x 96" L

Manufactured by Architectural Augmentations, LLC
T. 630-410-1539 F. 877-509-7459
www.frpcornice.com sales@frpcornice.com

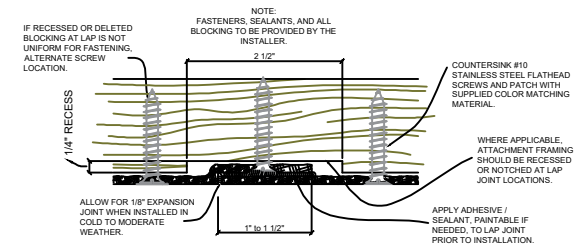

This is a recommendation. Actual framing to be determined by Engineer.

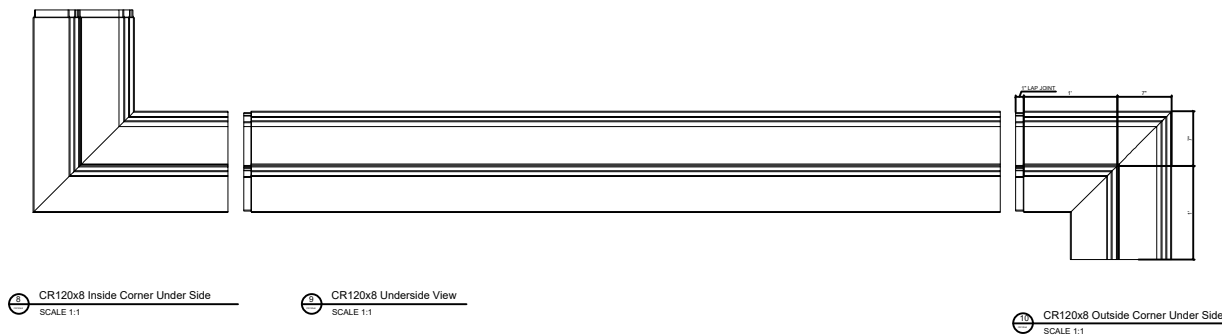

Typical Lap Joint Detail
Not to Scale