
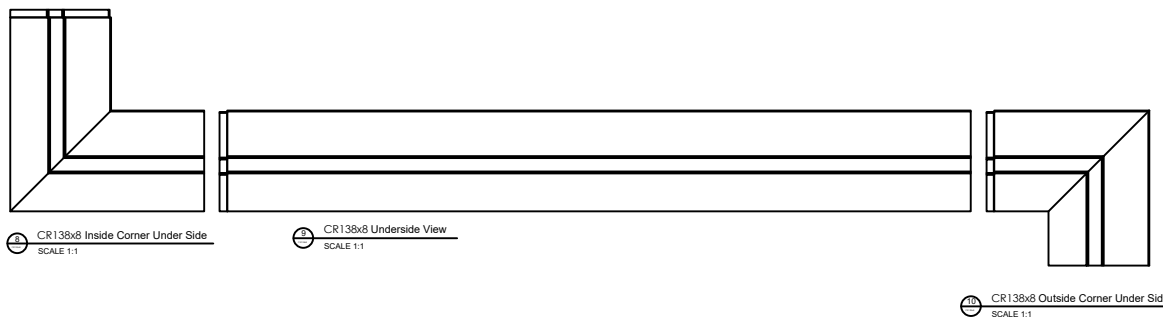
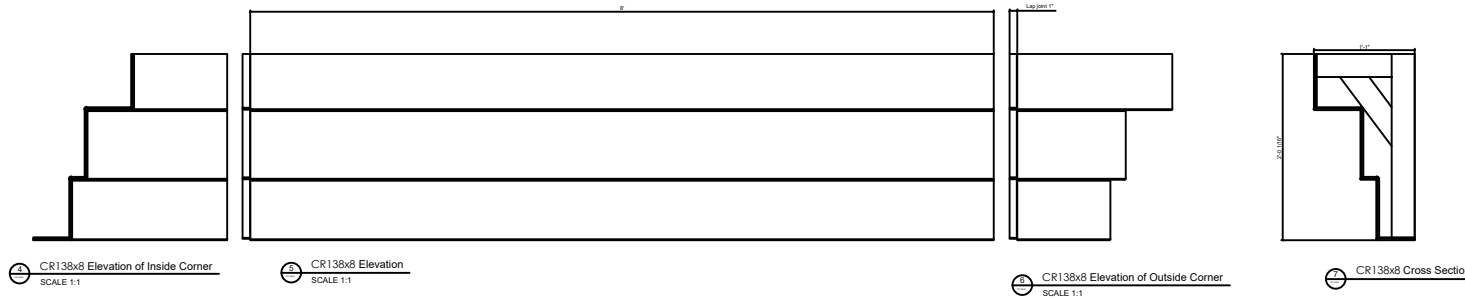


Fiberglass Cornice CR138x8 available in Paint-Grade, Pre-Finished Gel Coat, Stone Finish, or Granite Finish 2' H x 1'-1" P x 96" L


Manufactured by Architectural Augmentations, LLC

T. 630-410-1539 F. 877-509-7459

www.frpcornice.com sales@frpcornice.com

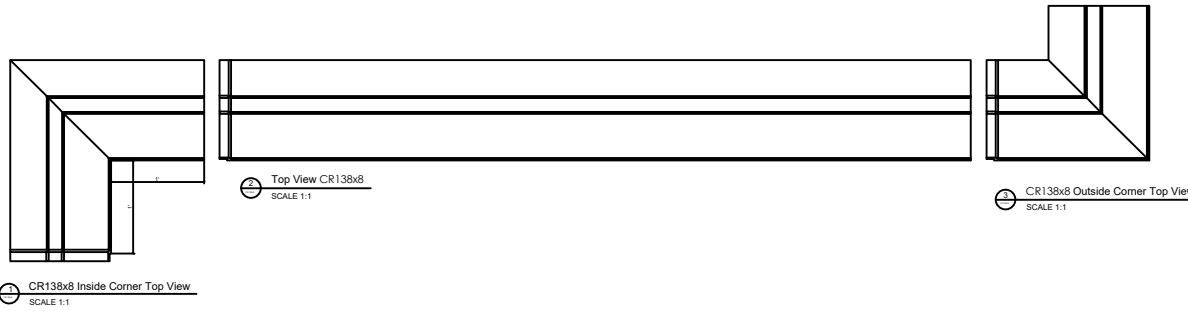

This is a recommendation. Actual framing to be determined by Engineer.

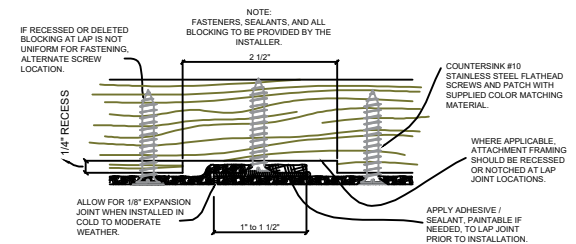

Typical Lap Joint Detail
Not to Scale