

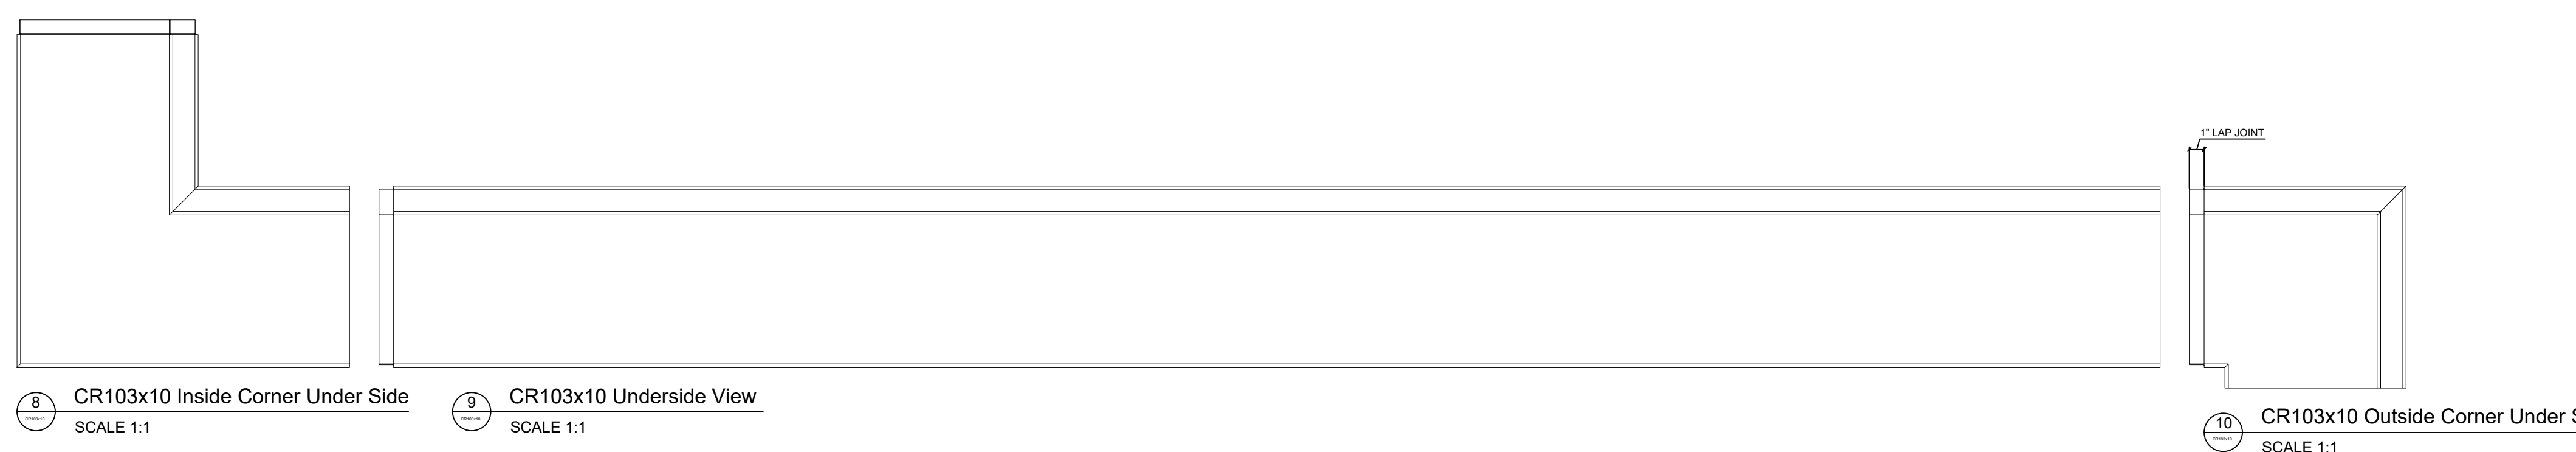


Fiberglass Cornice CR103x10 available in Paint-Grade, Pre-Finished Gel Coat, Stone Finish, or Granite Finish
 3' 3-5/16" H x 1' 0-5/16" P x 120" L
 Manufactured by Architectural Augmentations, LLC
 T. 630-410-1539 F. 877-509-7459
 www.frpcornice.com sales@frpcornice.com

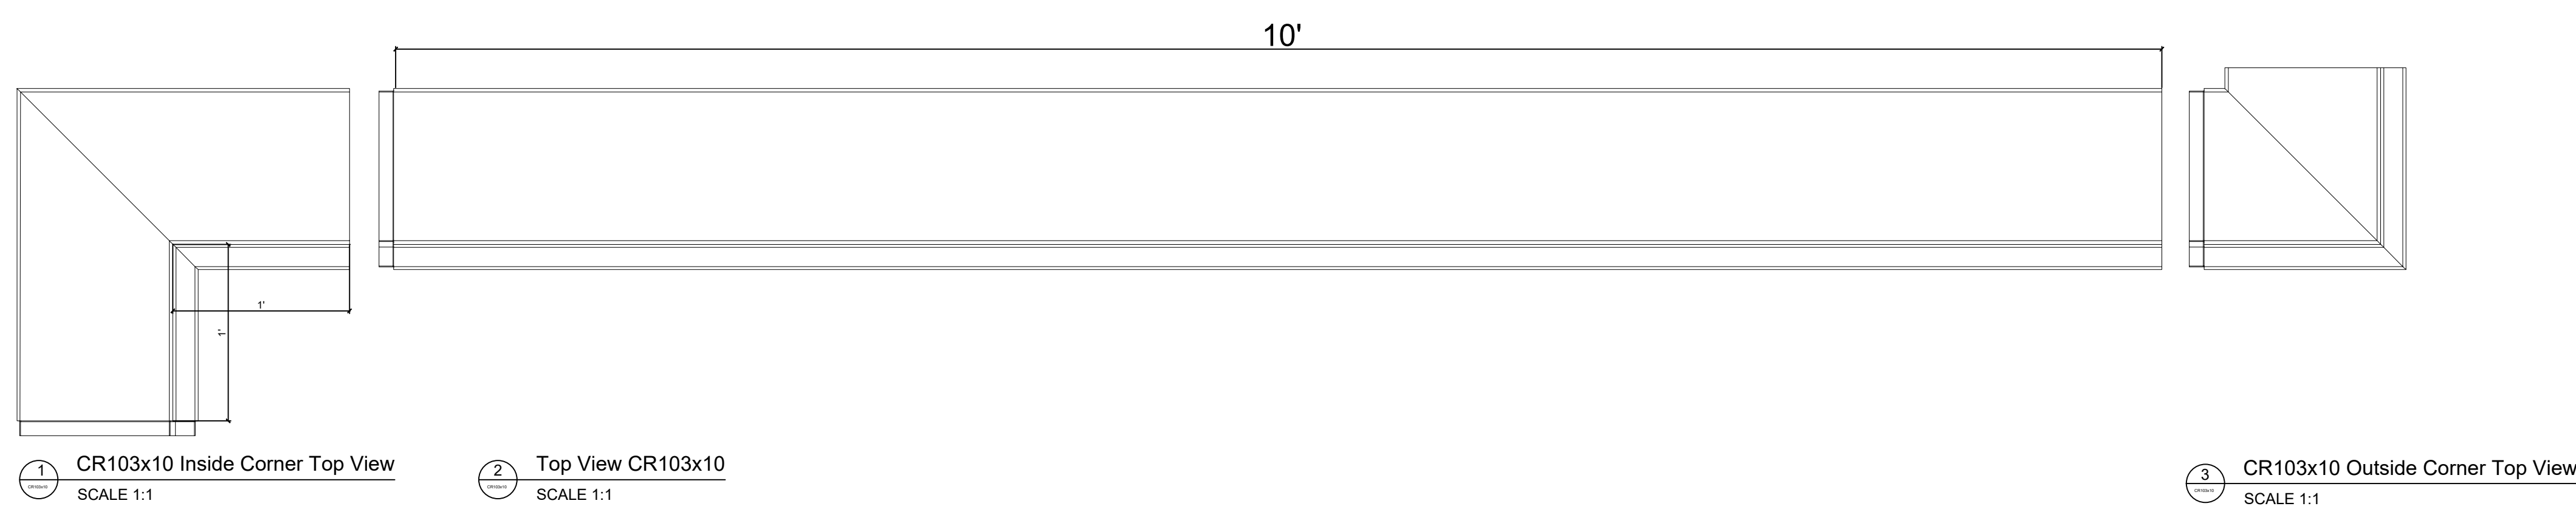

This is a recommendation. Actual framing to be determined by Engineer.

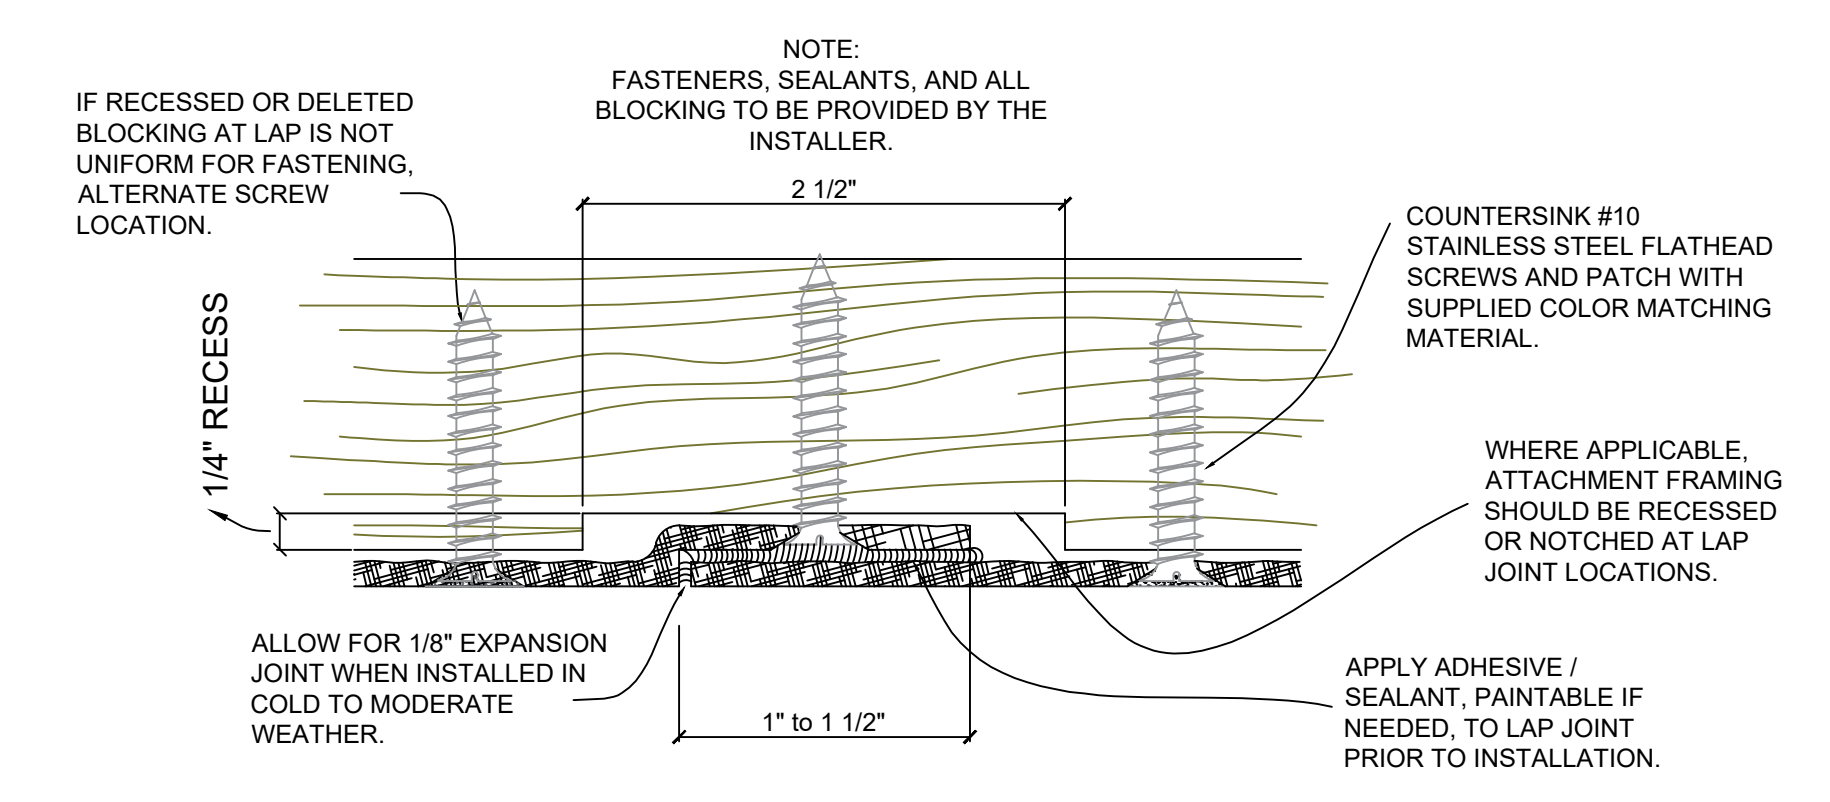

11 Typical Lap Joint Detail
Not to Scale