


Fiberglass Cornice CR113x8 available in Paint-Grade, Pre-Finished Gel Coat, Stone Finish, or Granite Finish

2' 4-1/2" H x 13" P x 96" L

Manufactured by Architectural Augmentations, LLC

T. 630-410-1539 F. 877-509-7459

www.frpcornice.com sales@frpcornice.com

 

1 CR113x8 Inside Corner Top View
SCALE 1:1

2 CR113x8 Top View
SCALE 1:1


3 CR113x8 Outside Corner Top View
SCALE 1:1



4 CR113x8 Elevation of Inside Corner
SCALE 1:1

5 CR113x8 Elevation
SCALE 1:1

6 CR113x8 Elevation of Inside Corner
SCALE 1:1

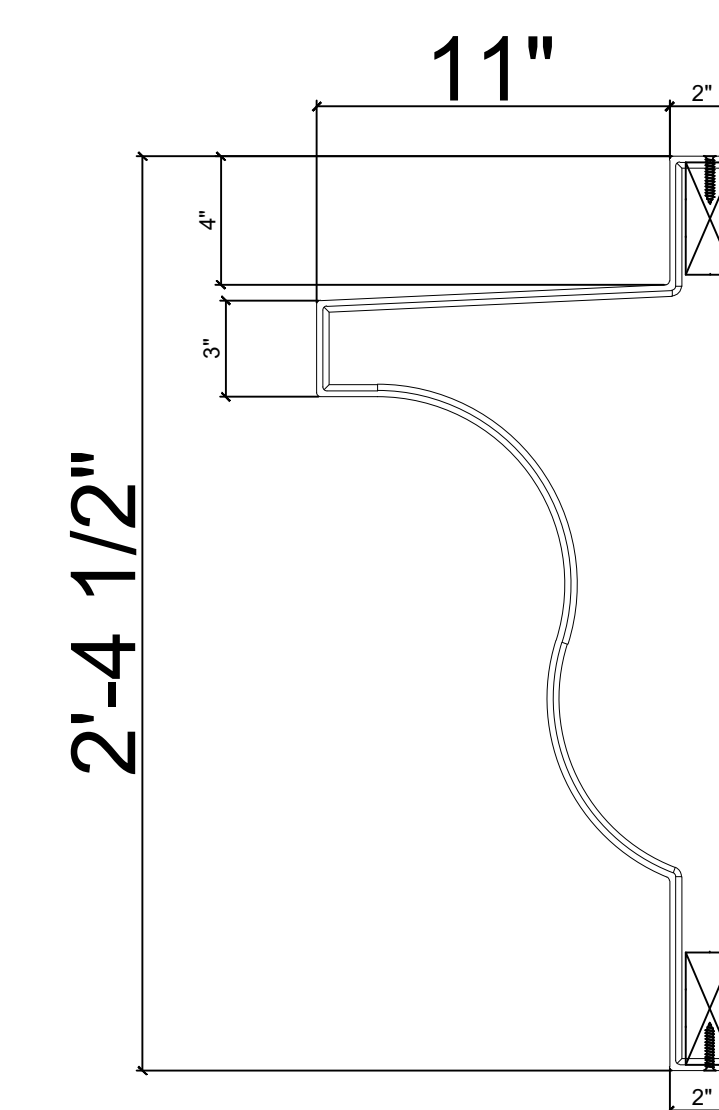

7 CR113x8 Cross Section
SCALE 1:1




8 CR113x8 Inside Corner Under Side
SCALE 1:1

9 CR113x8 Underside View
SCALE 1:1

10 CR113x8 Outside Corner Under Side
SCALE 1:1

This is a recommendation. Actual framing to be determined by Engineer.

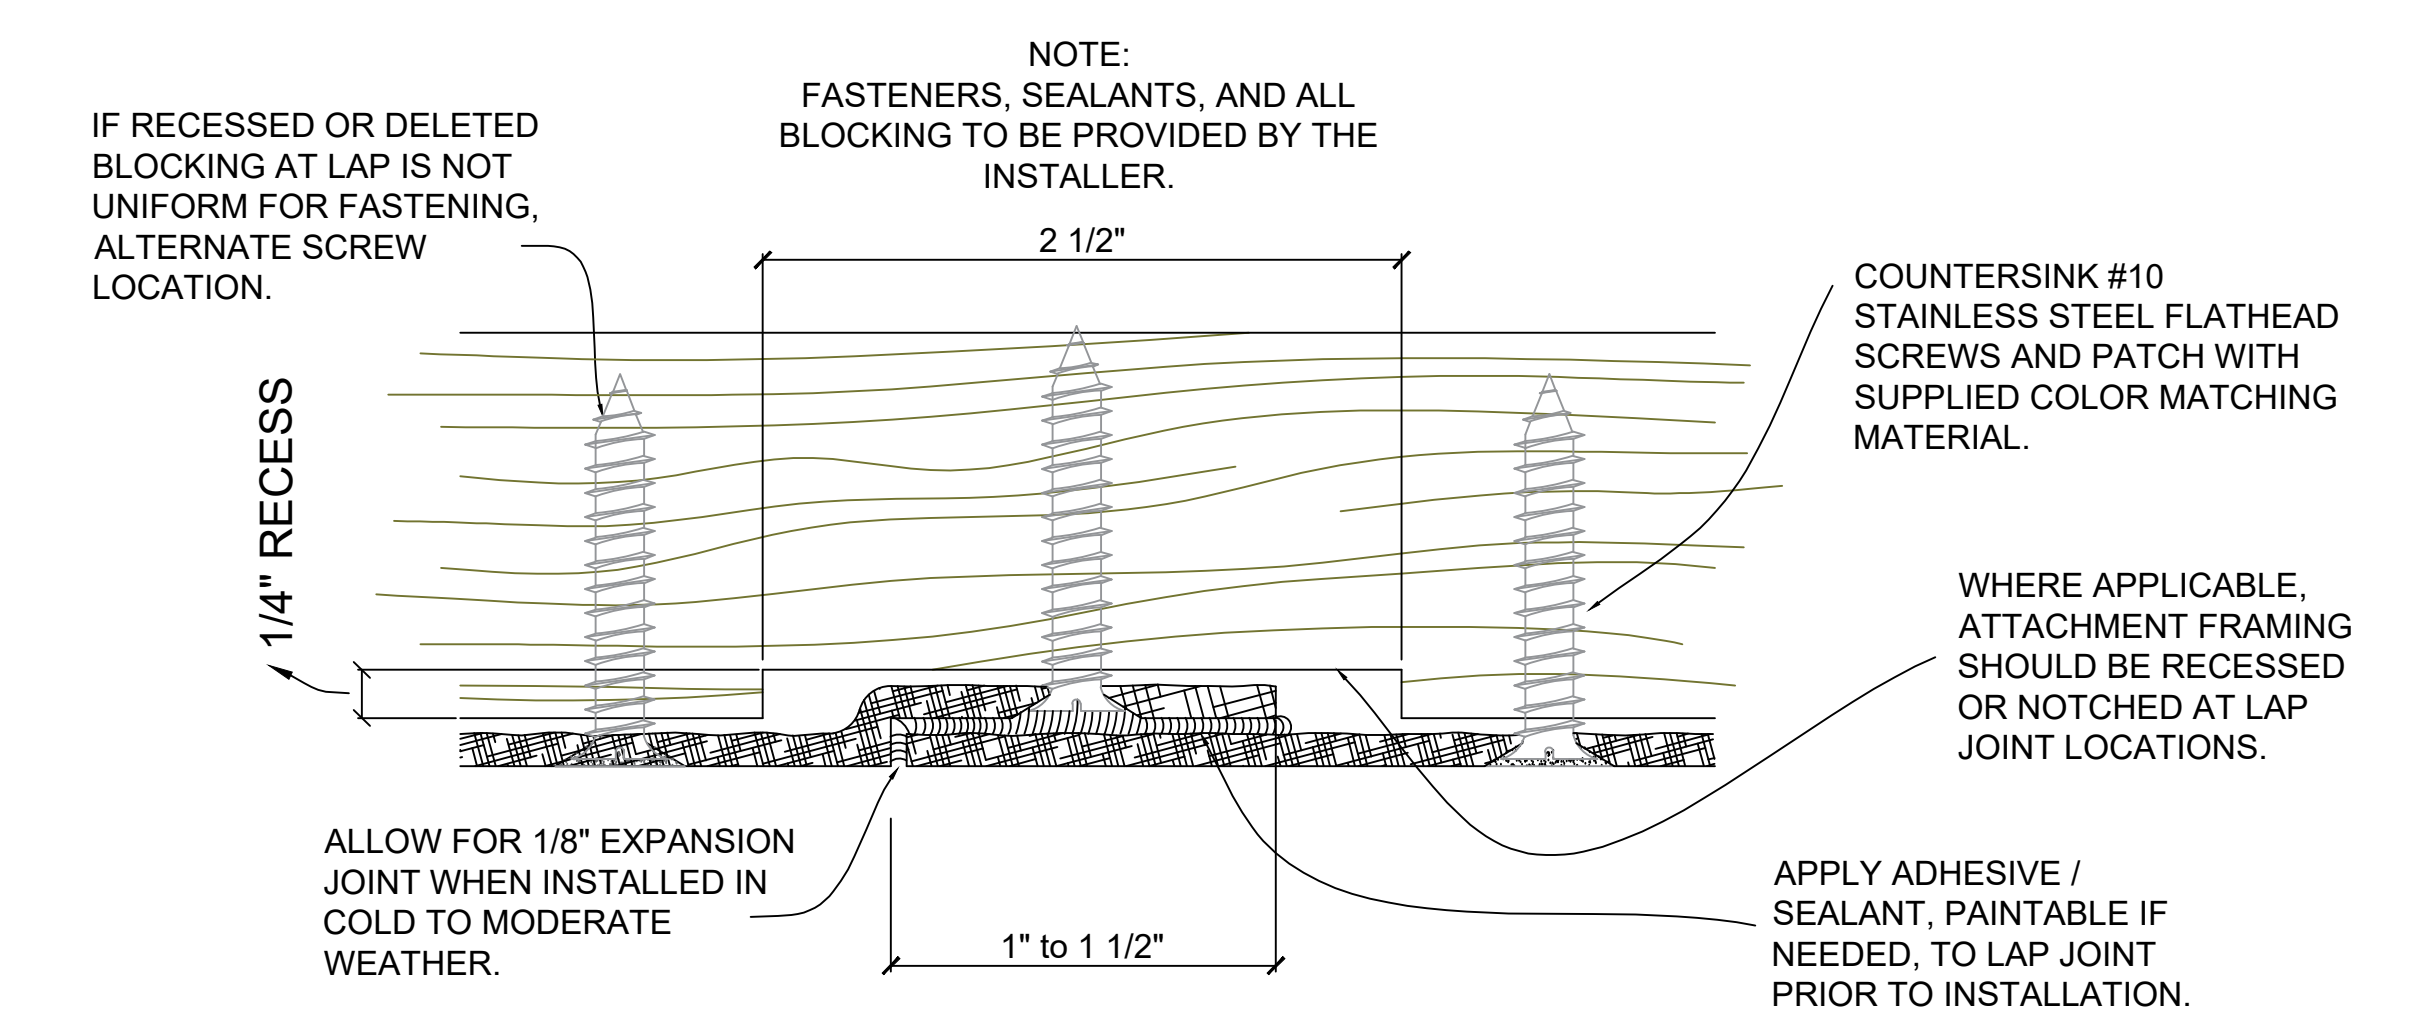

11 Typical Lap Joint Detail
Not to Scale